


# TBL PRO PLAN VIEW: Cabana Starlite LED Glow – 14' x 10'

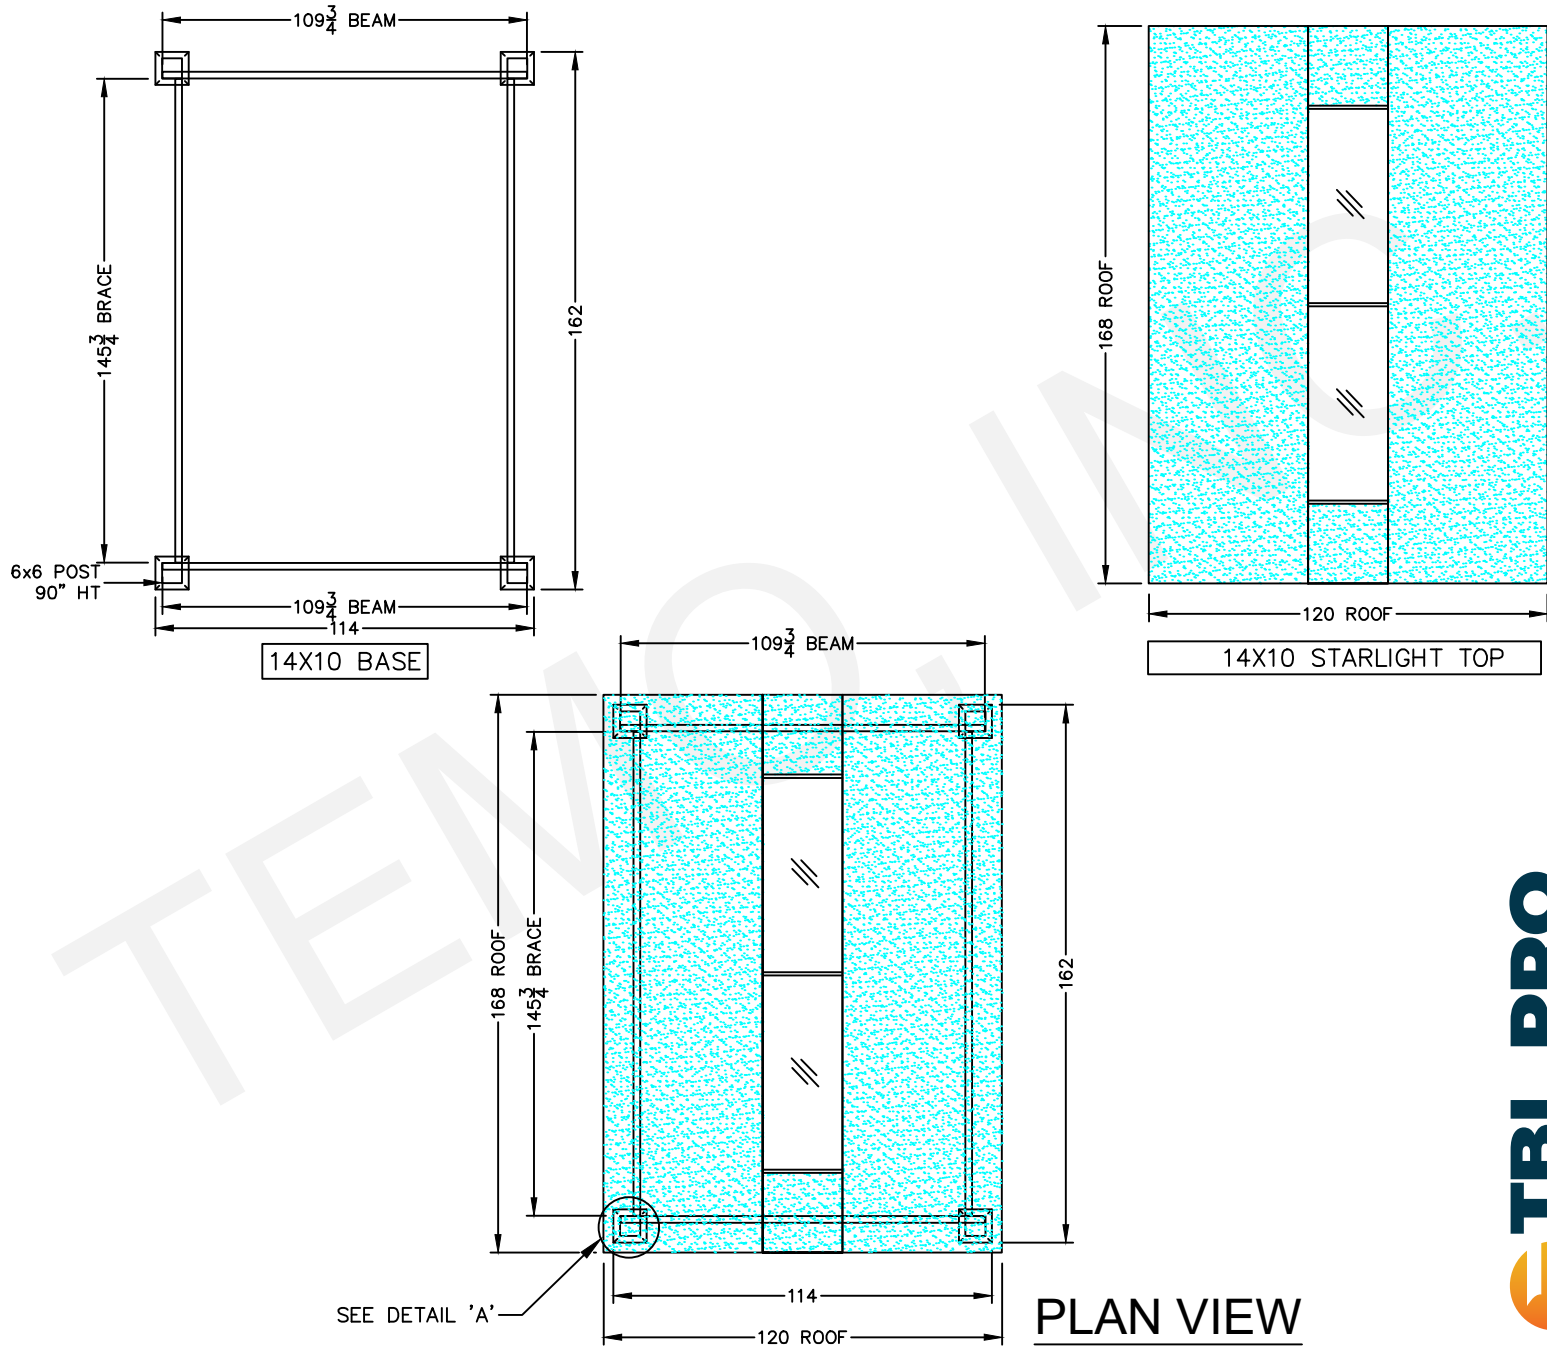

DEALER: TEMO	19W830   PH. ( . . )	TEMO SUNROOMS, INC.
14X10-STARLIGHT	20400 HALL RD	20400 HALL RD
	CLINTON TOWNSHIP, MI 48038	CLINTON TWP, MI 48038
DRAWN BY: STEVEN SALTER	ON: 02/18/19	SCALE: NONE
		PHONE: (586) 286-0410
		FAX: (586) 412-6090