
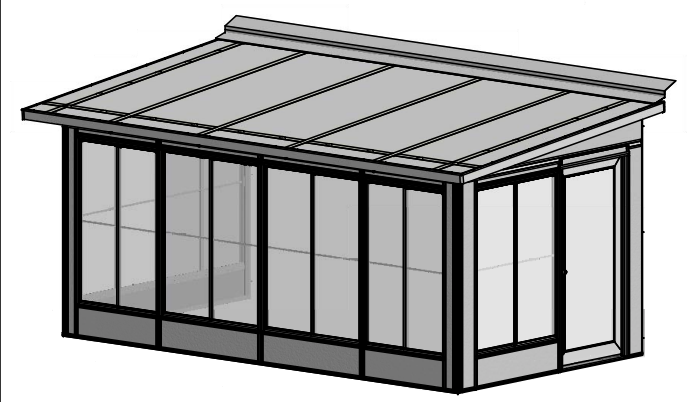


MOSQUITO SOLUTION EXPLODED VIEW

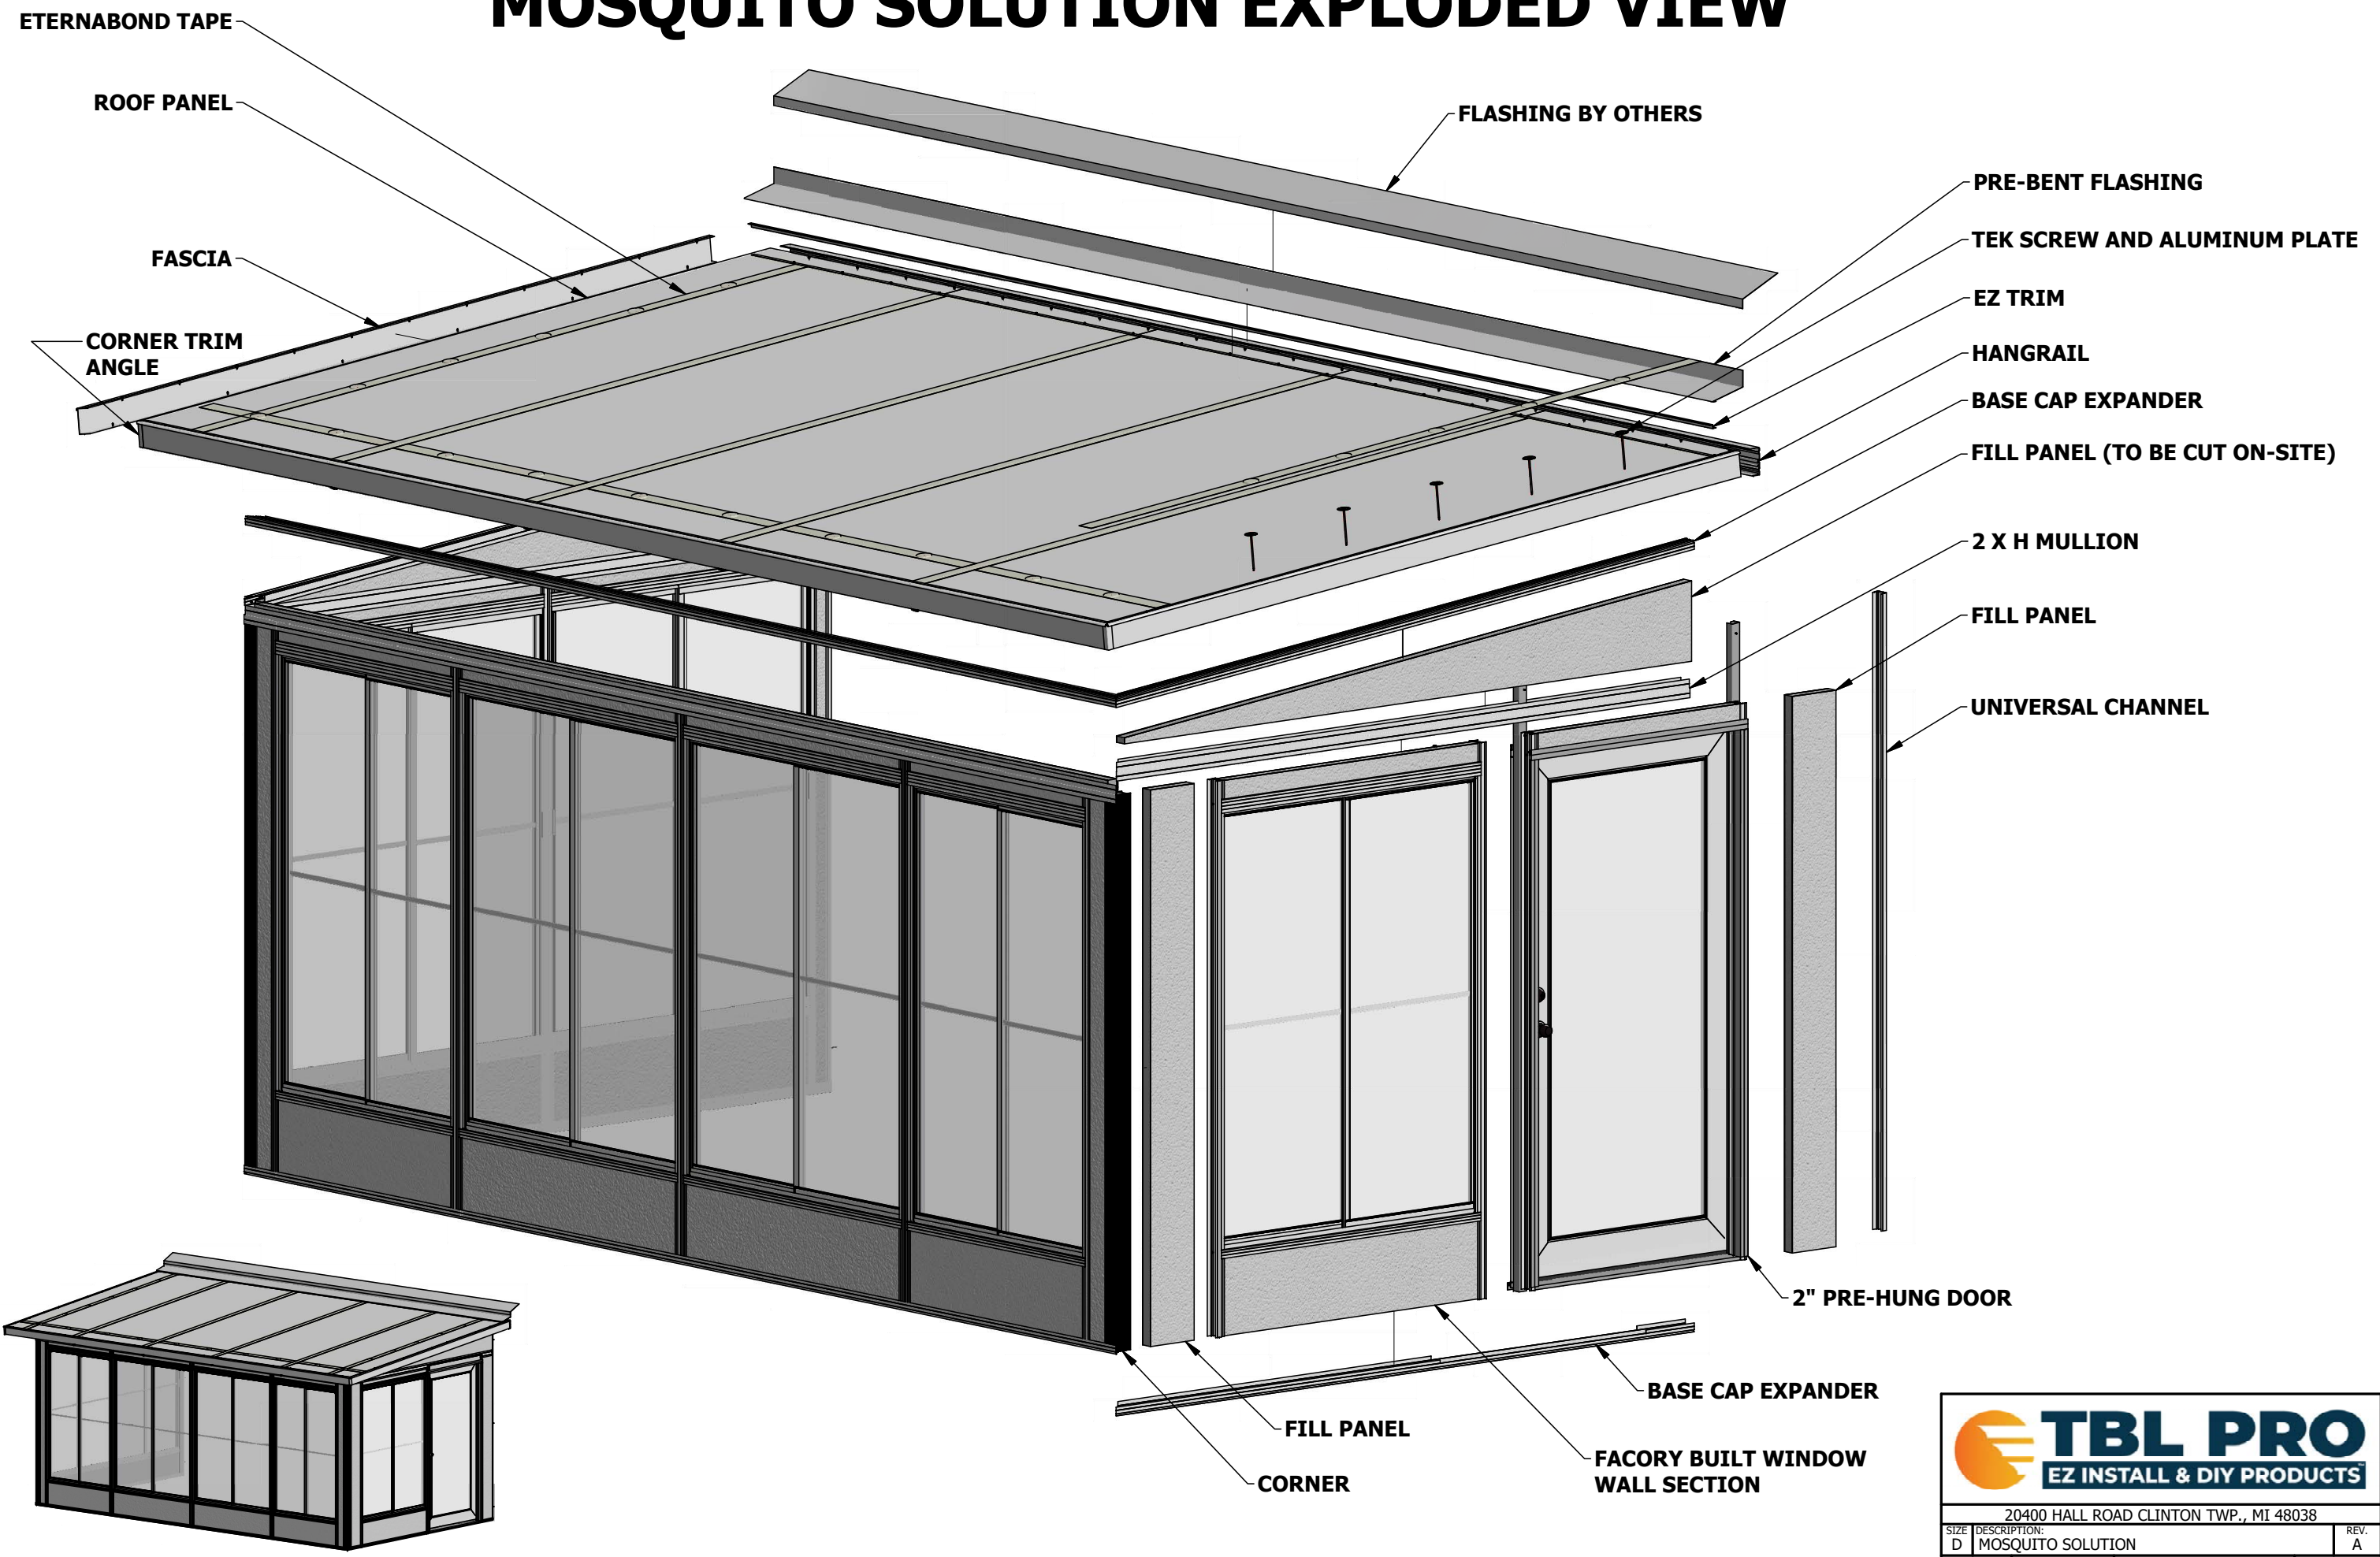

TBL PRO
EZ INSTALL & DIY PRODUCTS

20400 HALL ROAD CLINTON TWP., MI 48038

SIZE	DESCRIPTION	REV.
D	MOSQUITO SOLUTION	A
SCALE: NONE	DATE: 6/24/2020	© TEMO SUNROOMS INC. 2020 SHEET 1 OF 1