


# CABANA ROOF ASSEMBLY GUIDE

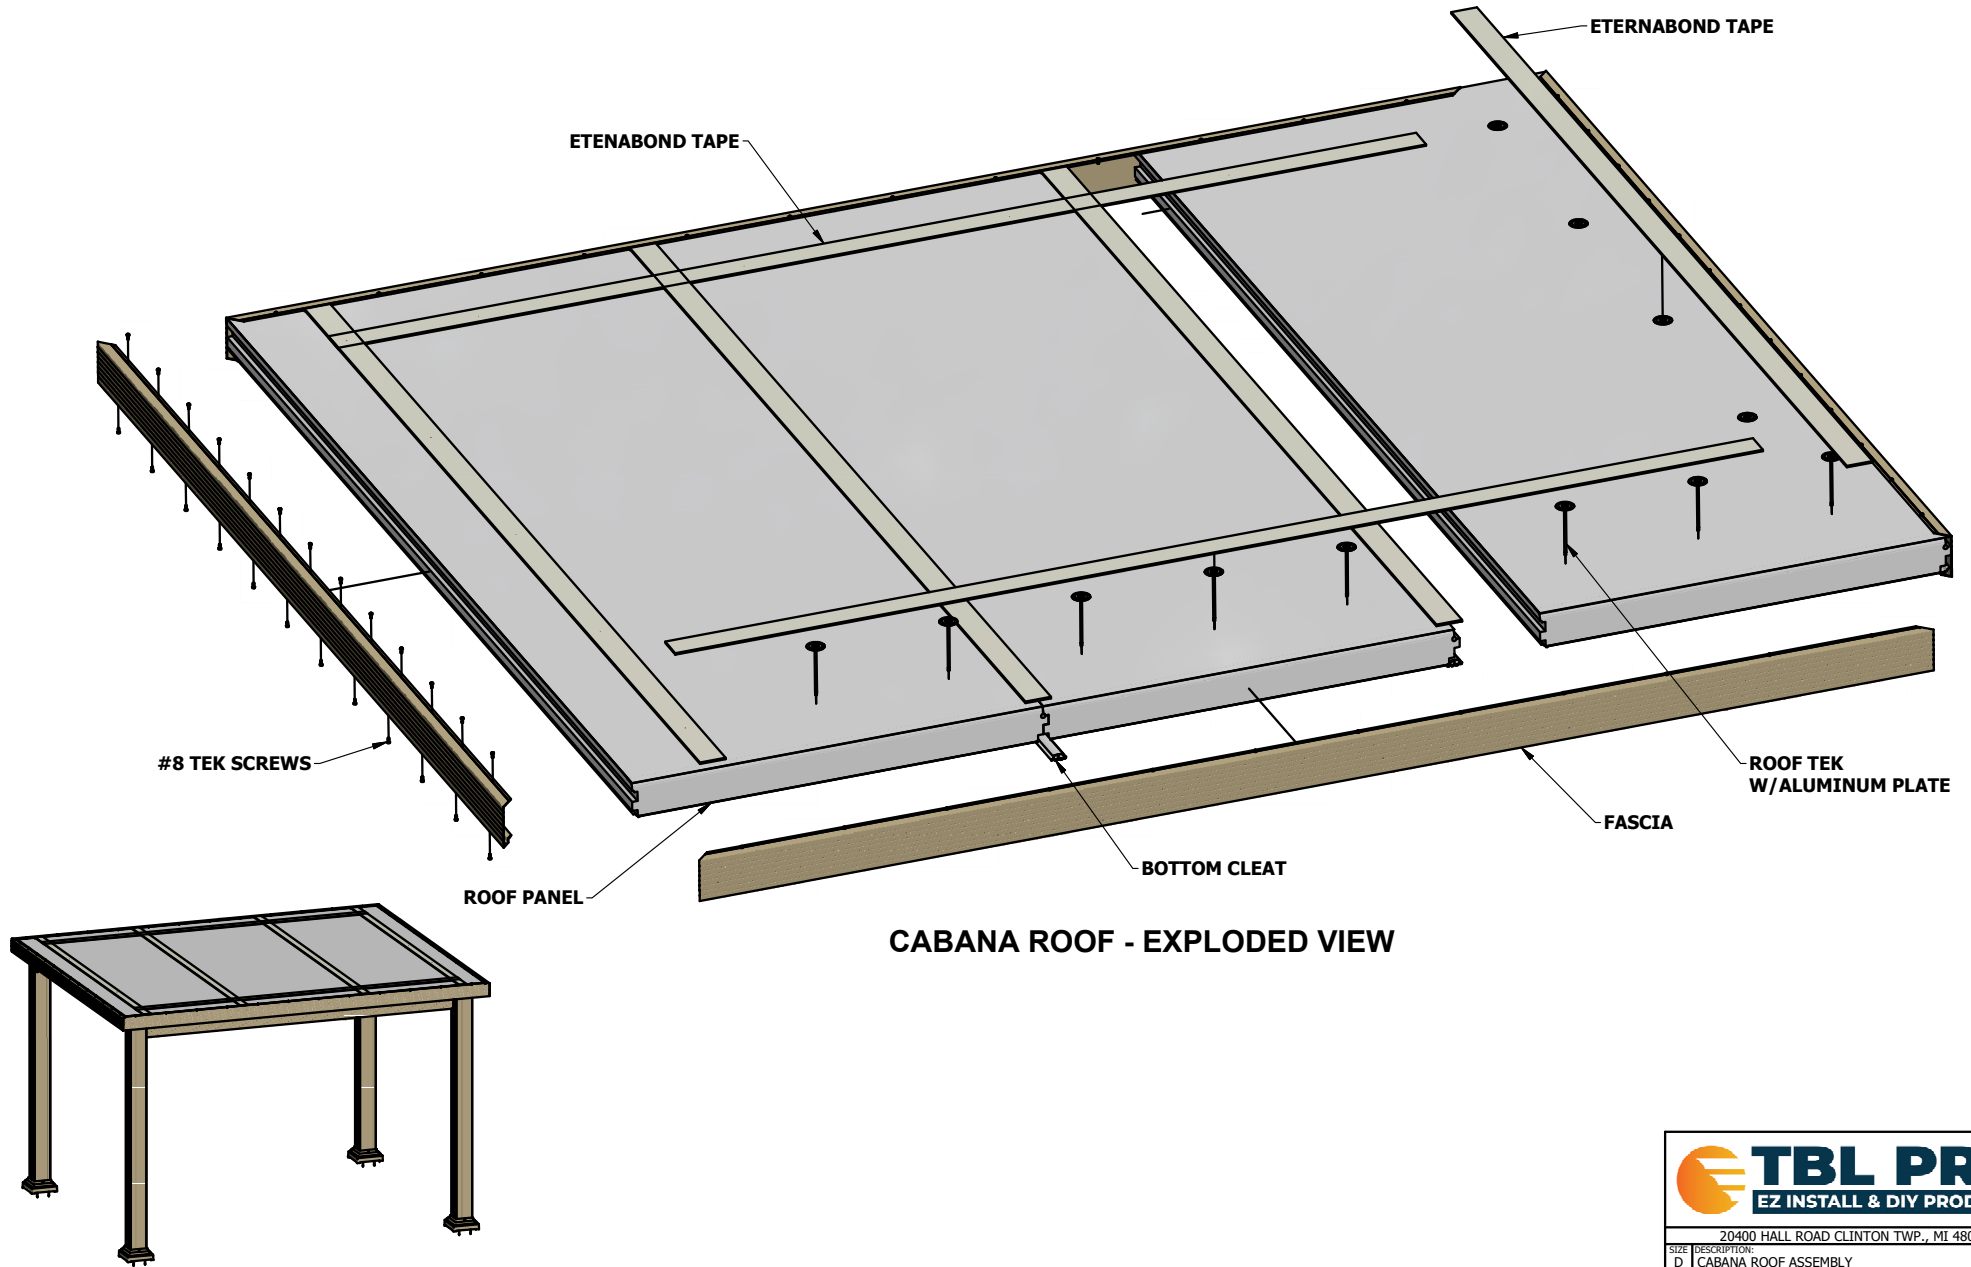

CABANA ROOF - EXPLODED VIEW



20400 HALL ROAD CLINTON TWP., MI 48038  
SIZE DESCRIPTION: D CABANA ROOF ASSEMBLY REV: A  
SCALE: NONE DATE: 6/23/2020 © TEMO SUNROOMS INC. 2019 SHEET 1 OF 1