


TBL PRO PLAN VIEW: Ultimate Cabana – 12' x 16'

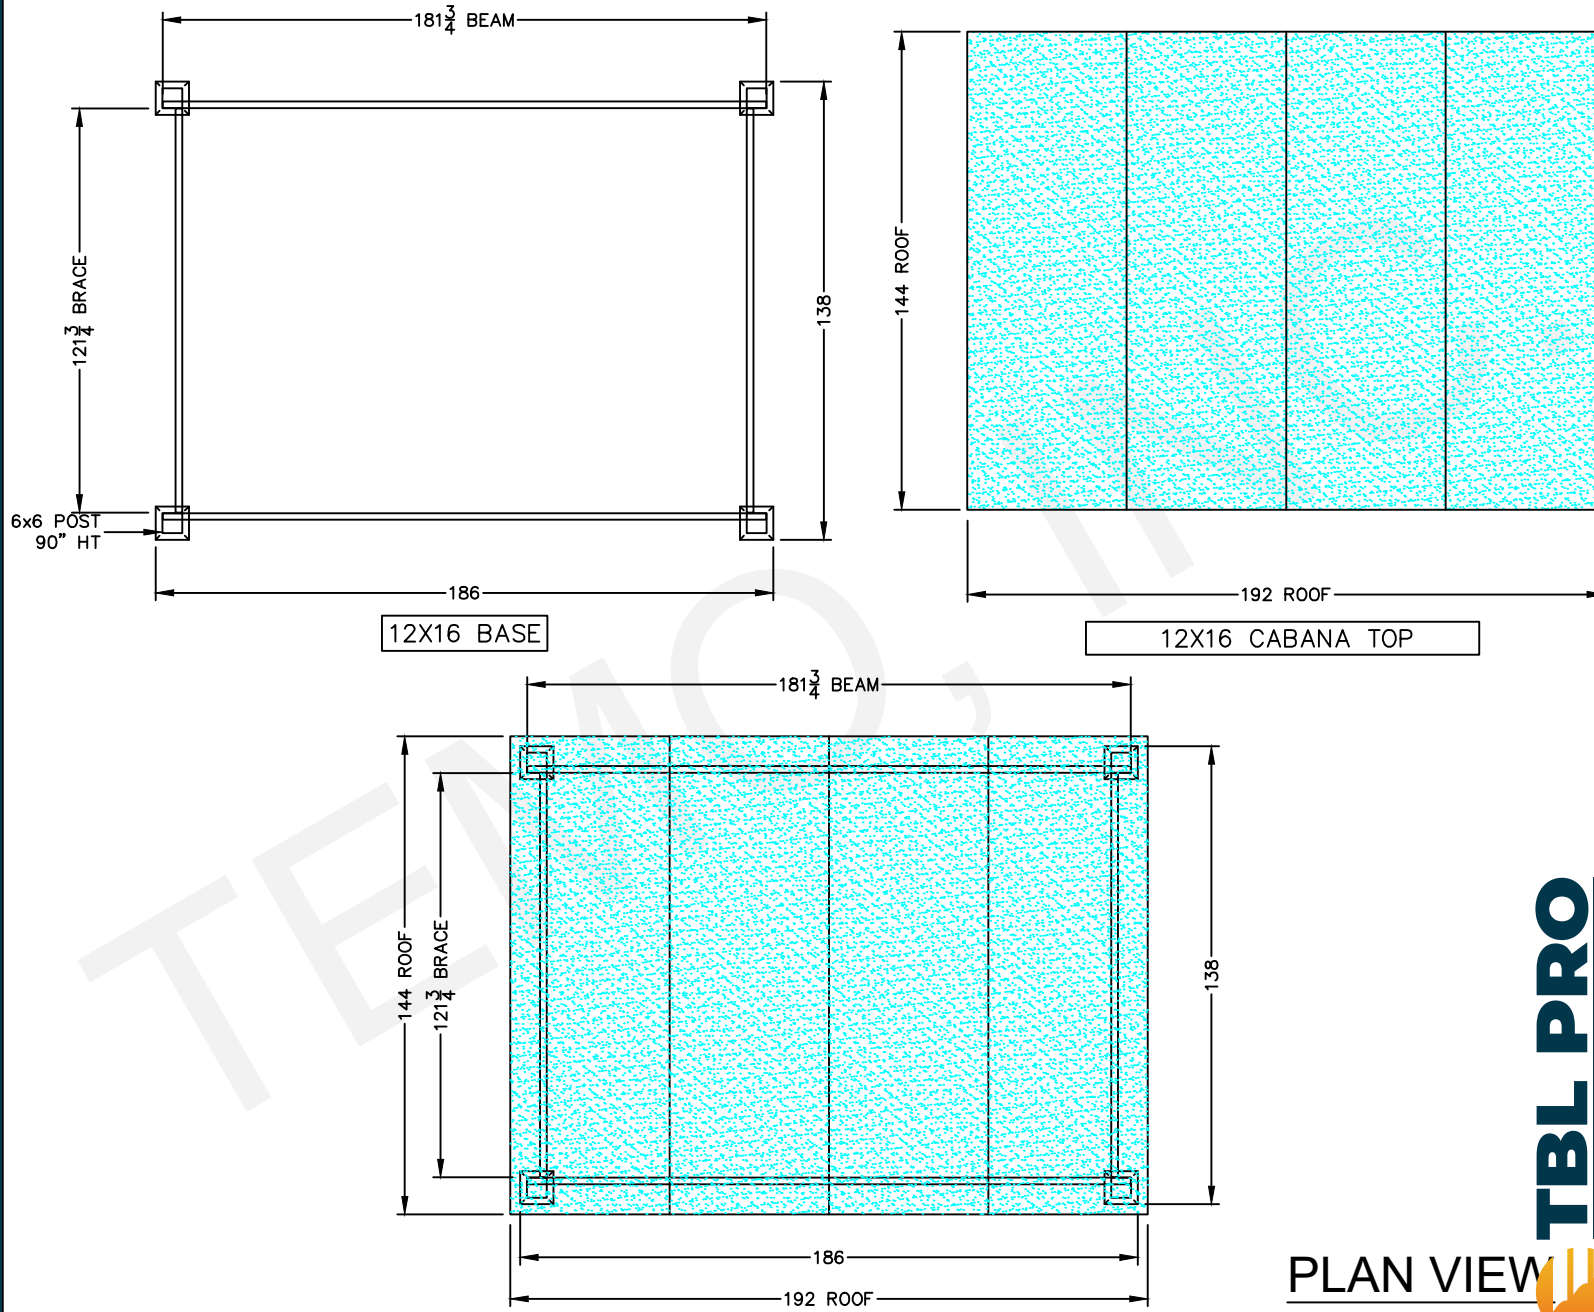

PLAN VIEW



DEALER: TEMO	19W7339 PH. ()	TEMO SUNROOMS, INC.
12 X 16 CABANA-OL		20400 HALL RD CLINTON TWP, MI 48038 PHONE: (586) 286-0410 FAX: (586) 412-6090
DRAWN BY: STEVEN SALTER	ON:	SCALE: NONE