


TBL PRO PLAN VIEW: Capri Convertible Pergola – 12' x 12'

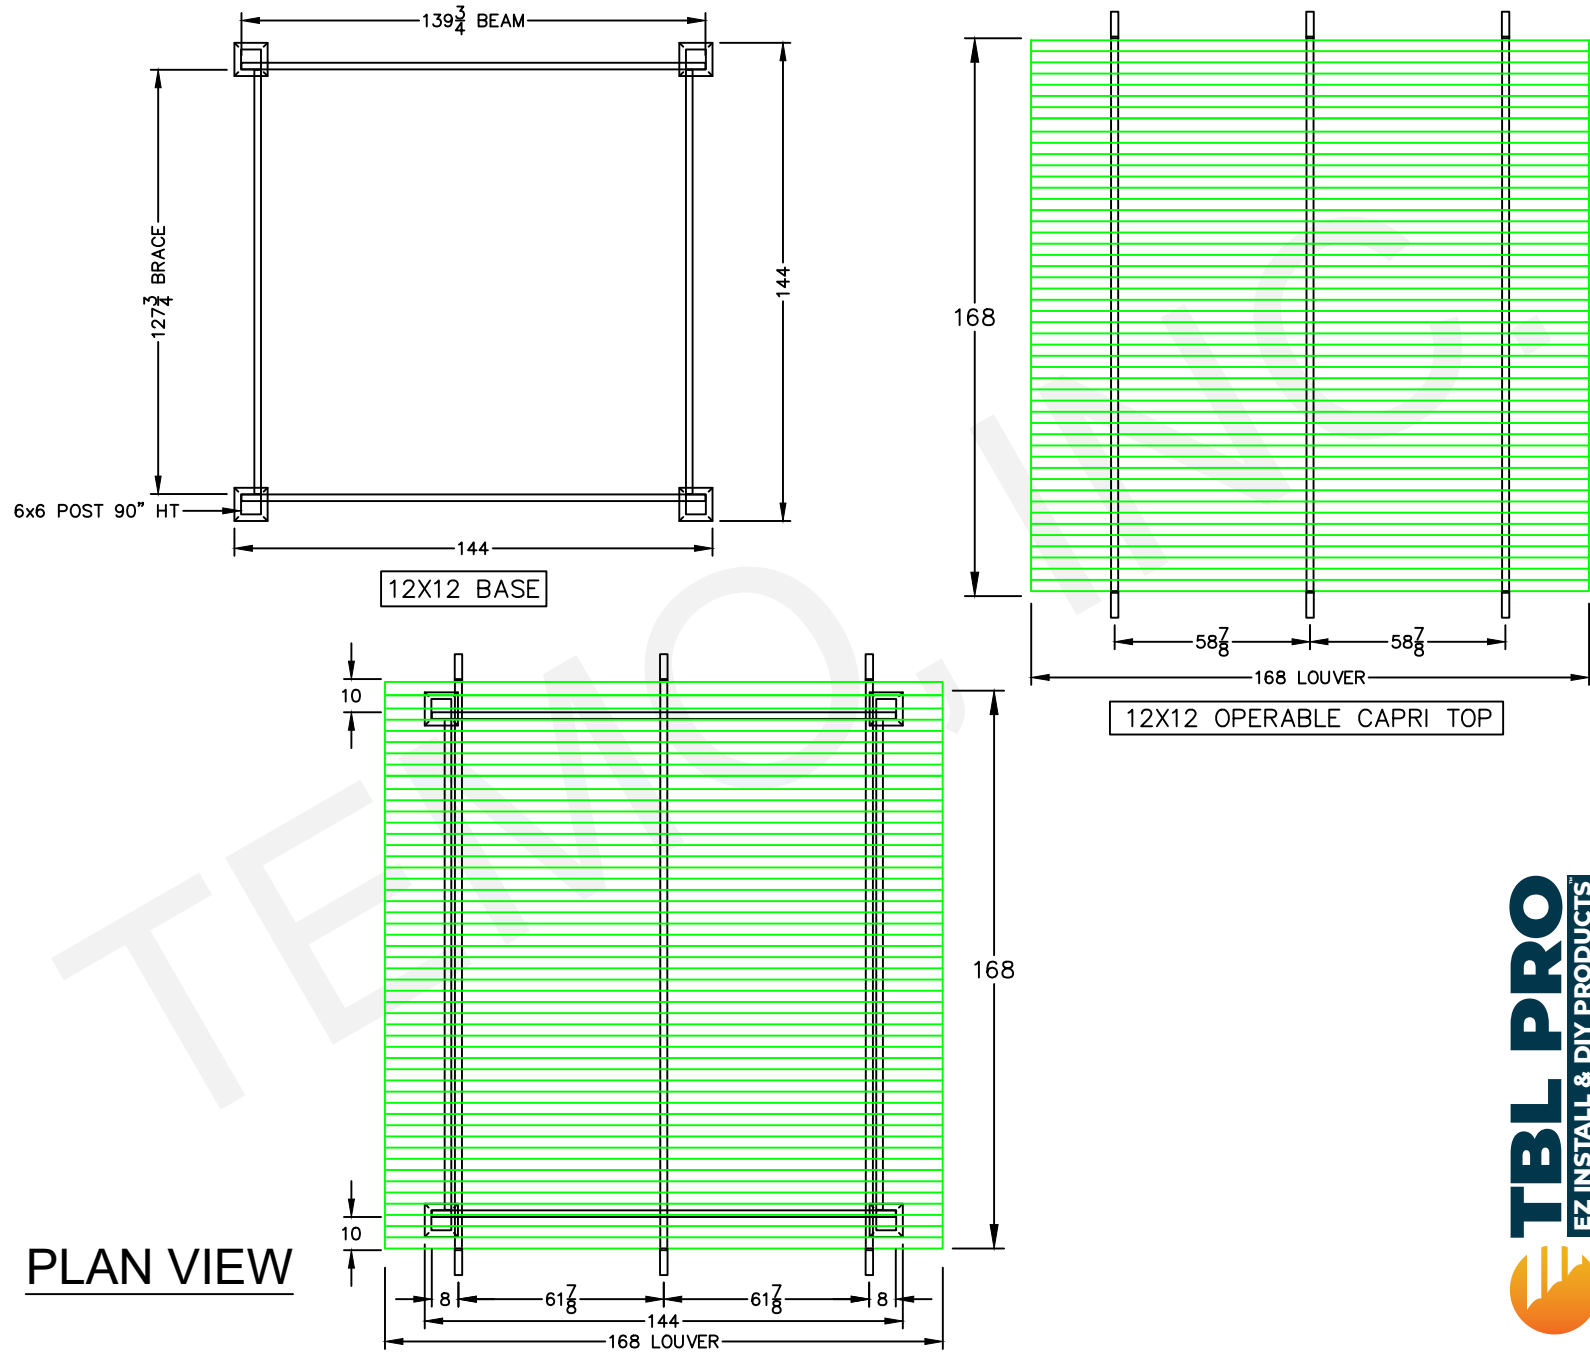

PLAN VIEW



TEMO SUNROOMS, INC.
 20400 HALL RD
 CLINTON TWP, MI 48038
 PHONE: (586) 286-0410
 FAX: (586) 314-0404

DEALER: TEMO 19W7331 | PH. (. .)

12X12 CAPRI-OPERABLE-OL

DRAWN BY: STEVEN SALTER DATE: 12/20/19 SCALE: NONE