


TBL PRO PLAN VIEW: Capri Fixed Pergola – 10' x 10'

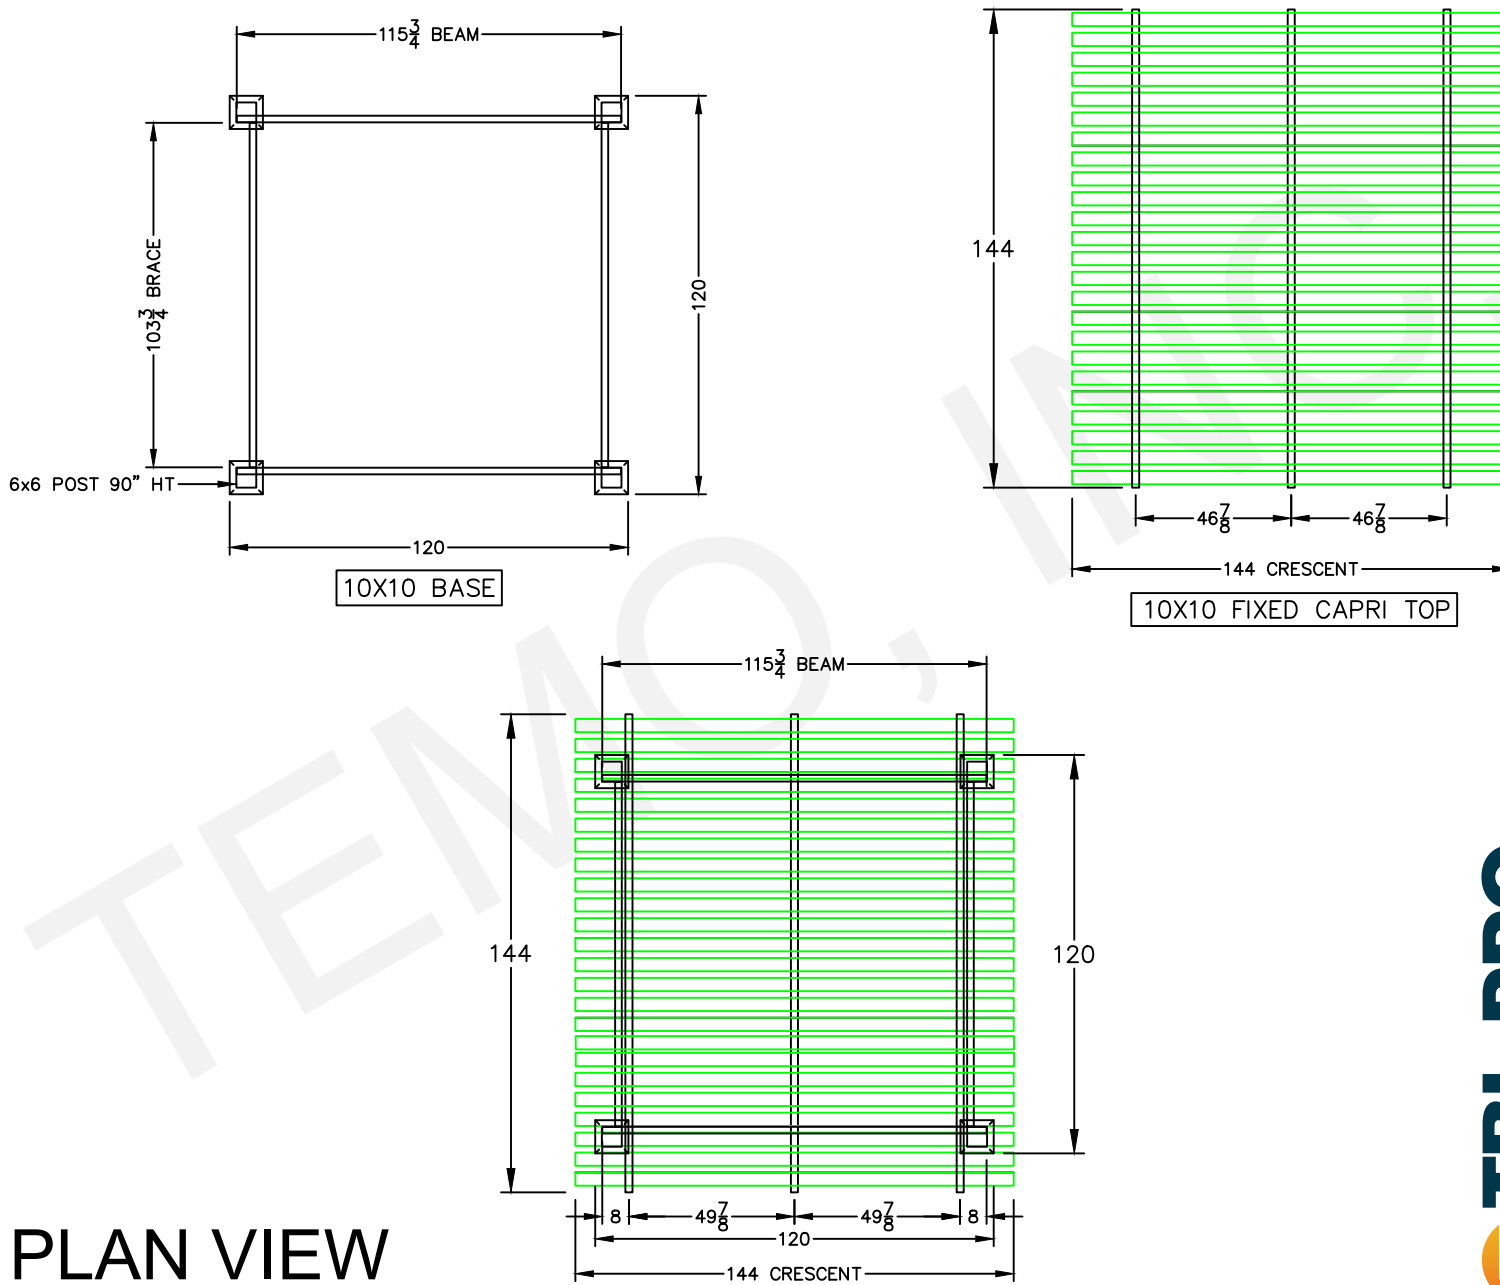

PLAN VIEW



DEALER: TEMO	19W6005 PH. ()	TEMO SUNROOMS, INC.
10X10 NEW CAPRI FIXED,		20400 HALL RD CLINTON TWP, MI 48038 PHONE: (586) 286-0410 FAX: (586) 314-0404
DRAWN BY: PHIL TARAVELLA	DATE: 10/02/19	SCALE: NONE