


TBL PRO PLAN VIEW: Capri Fixed Pergola – 12' x 14'

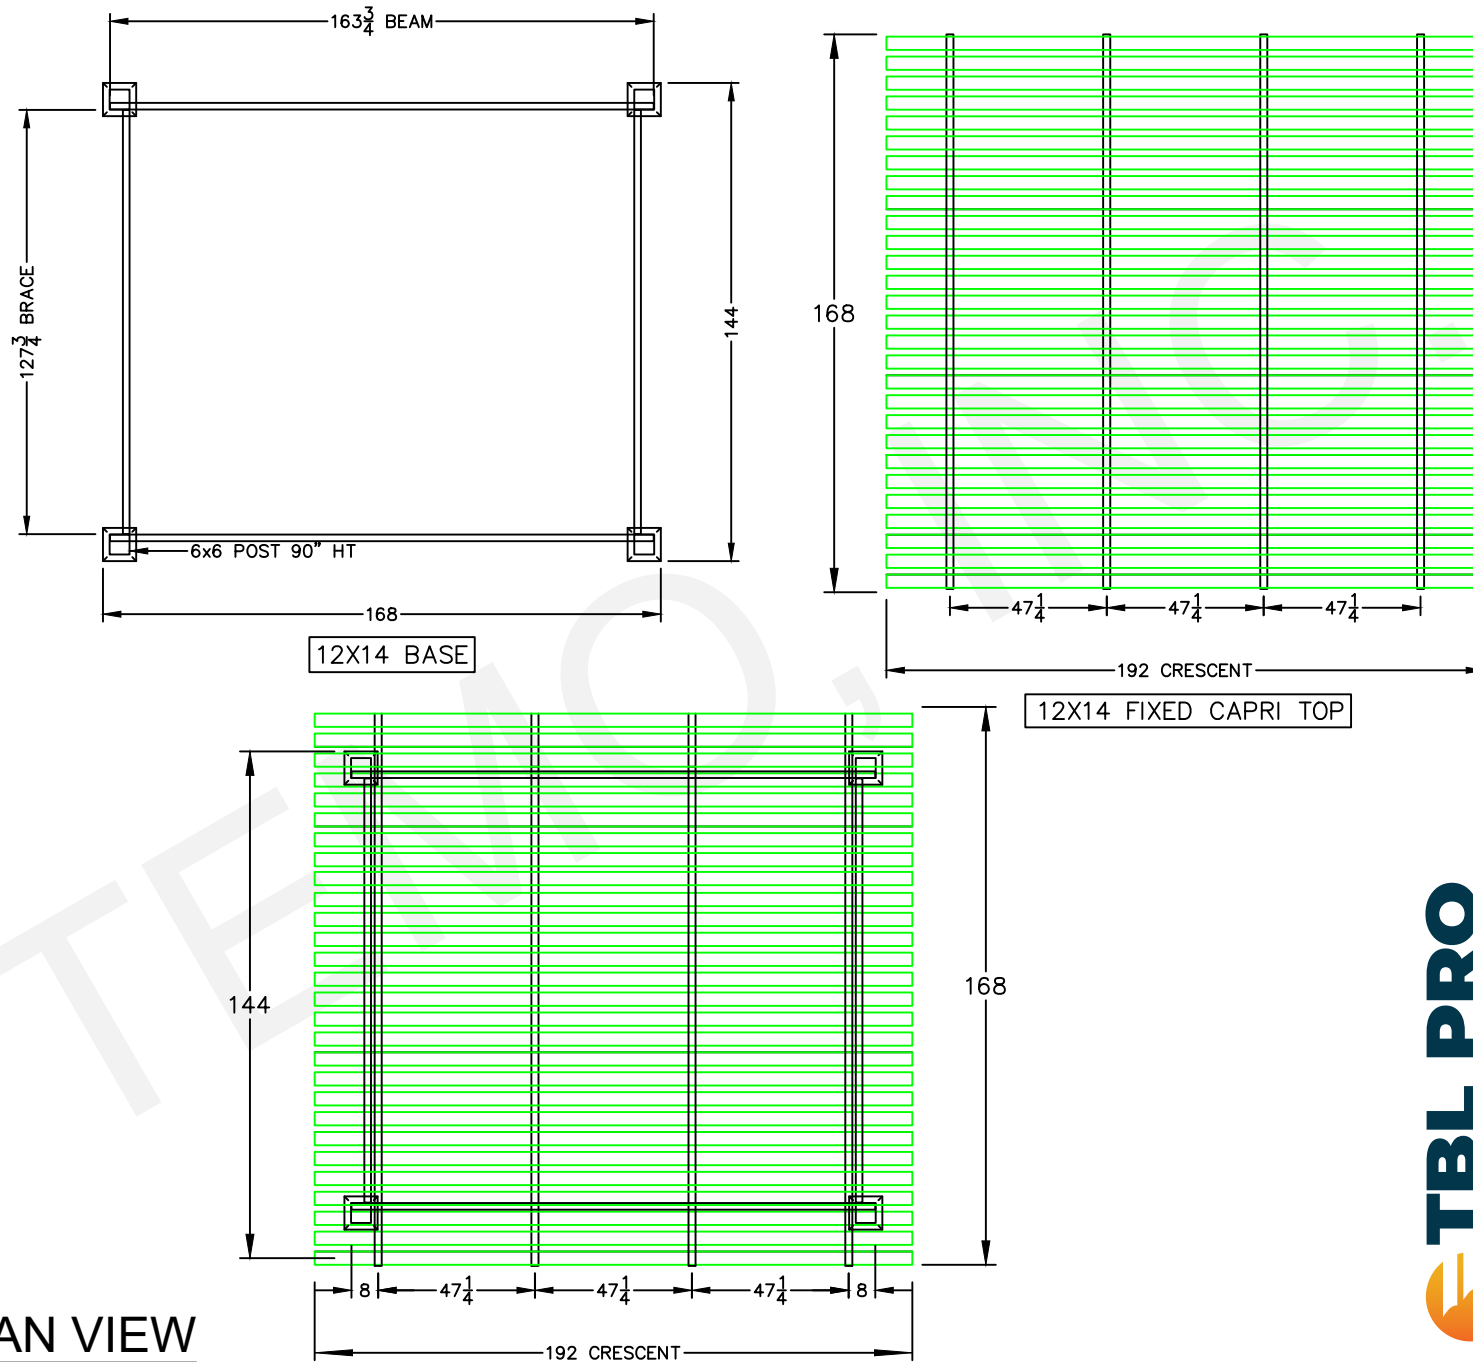

PLAN VIEW

TEMO SUNROOMS, INC.
 20400 HALL RD
 CLINTON TWP, MI 48038
 PHONE: (586) 286-0410
 FAX: (586) 314-0404

DEALER: TEMO 19W7320 PH. (. .)
 12X14 CAPRI FIXED-OL
 DRAWN BY: STEVEN SALTER DATE: 12/19/19 SCALE: NONE

